




TOP VIEW
THE INN

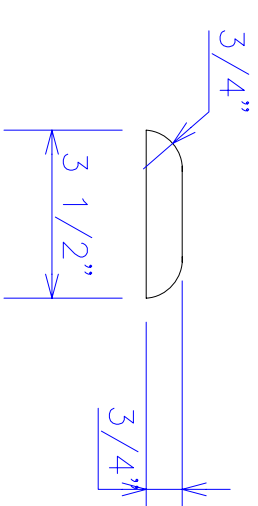


A - A SECTION
SCALE: 3/8" = 1'-0"
CREATE PROFILE ON PLANKING
FOR ENTIRE UNIT

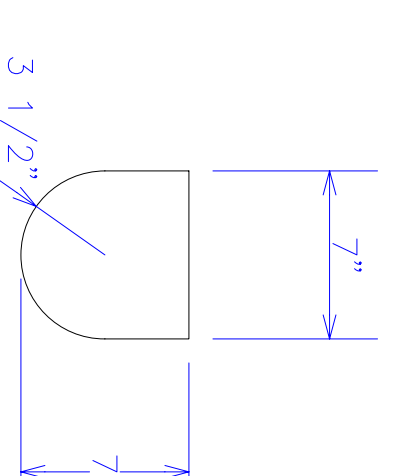


SHINGLE DETAIL
SCALE: 1/2" = 1'-0"

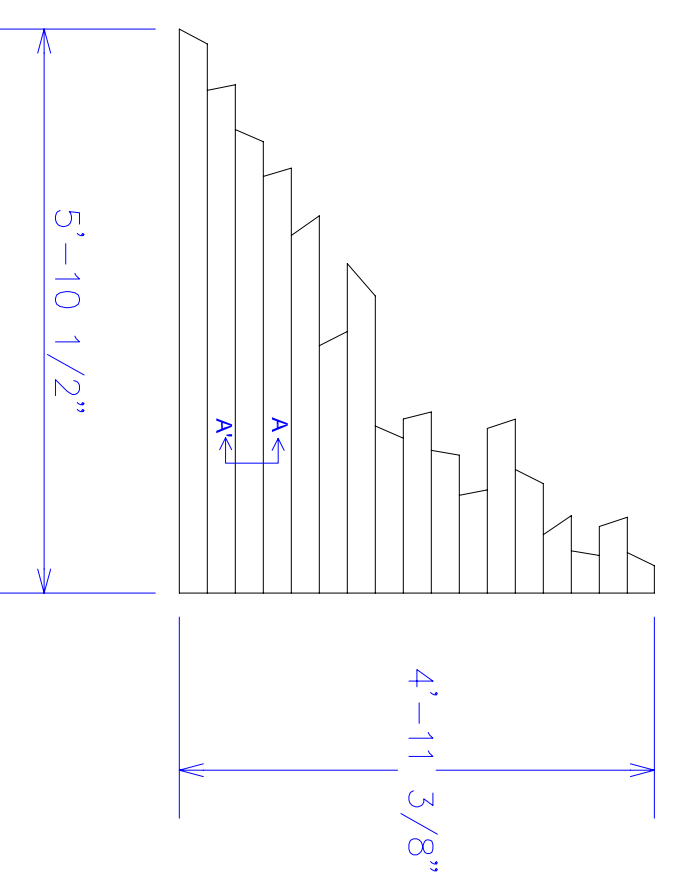


SR WALL FRONT ELEVATION
THE INN

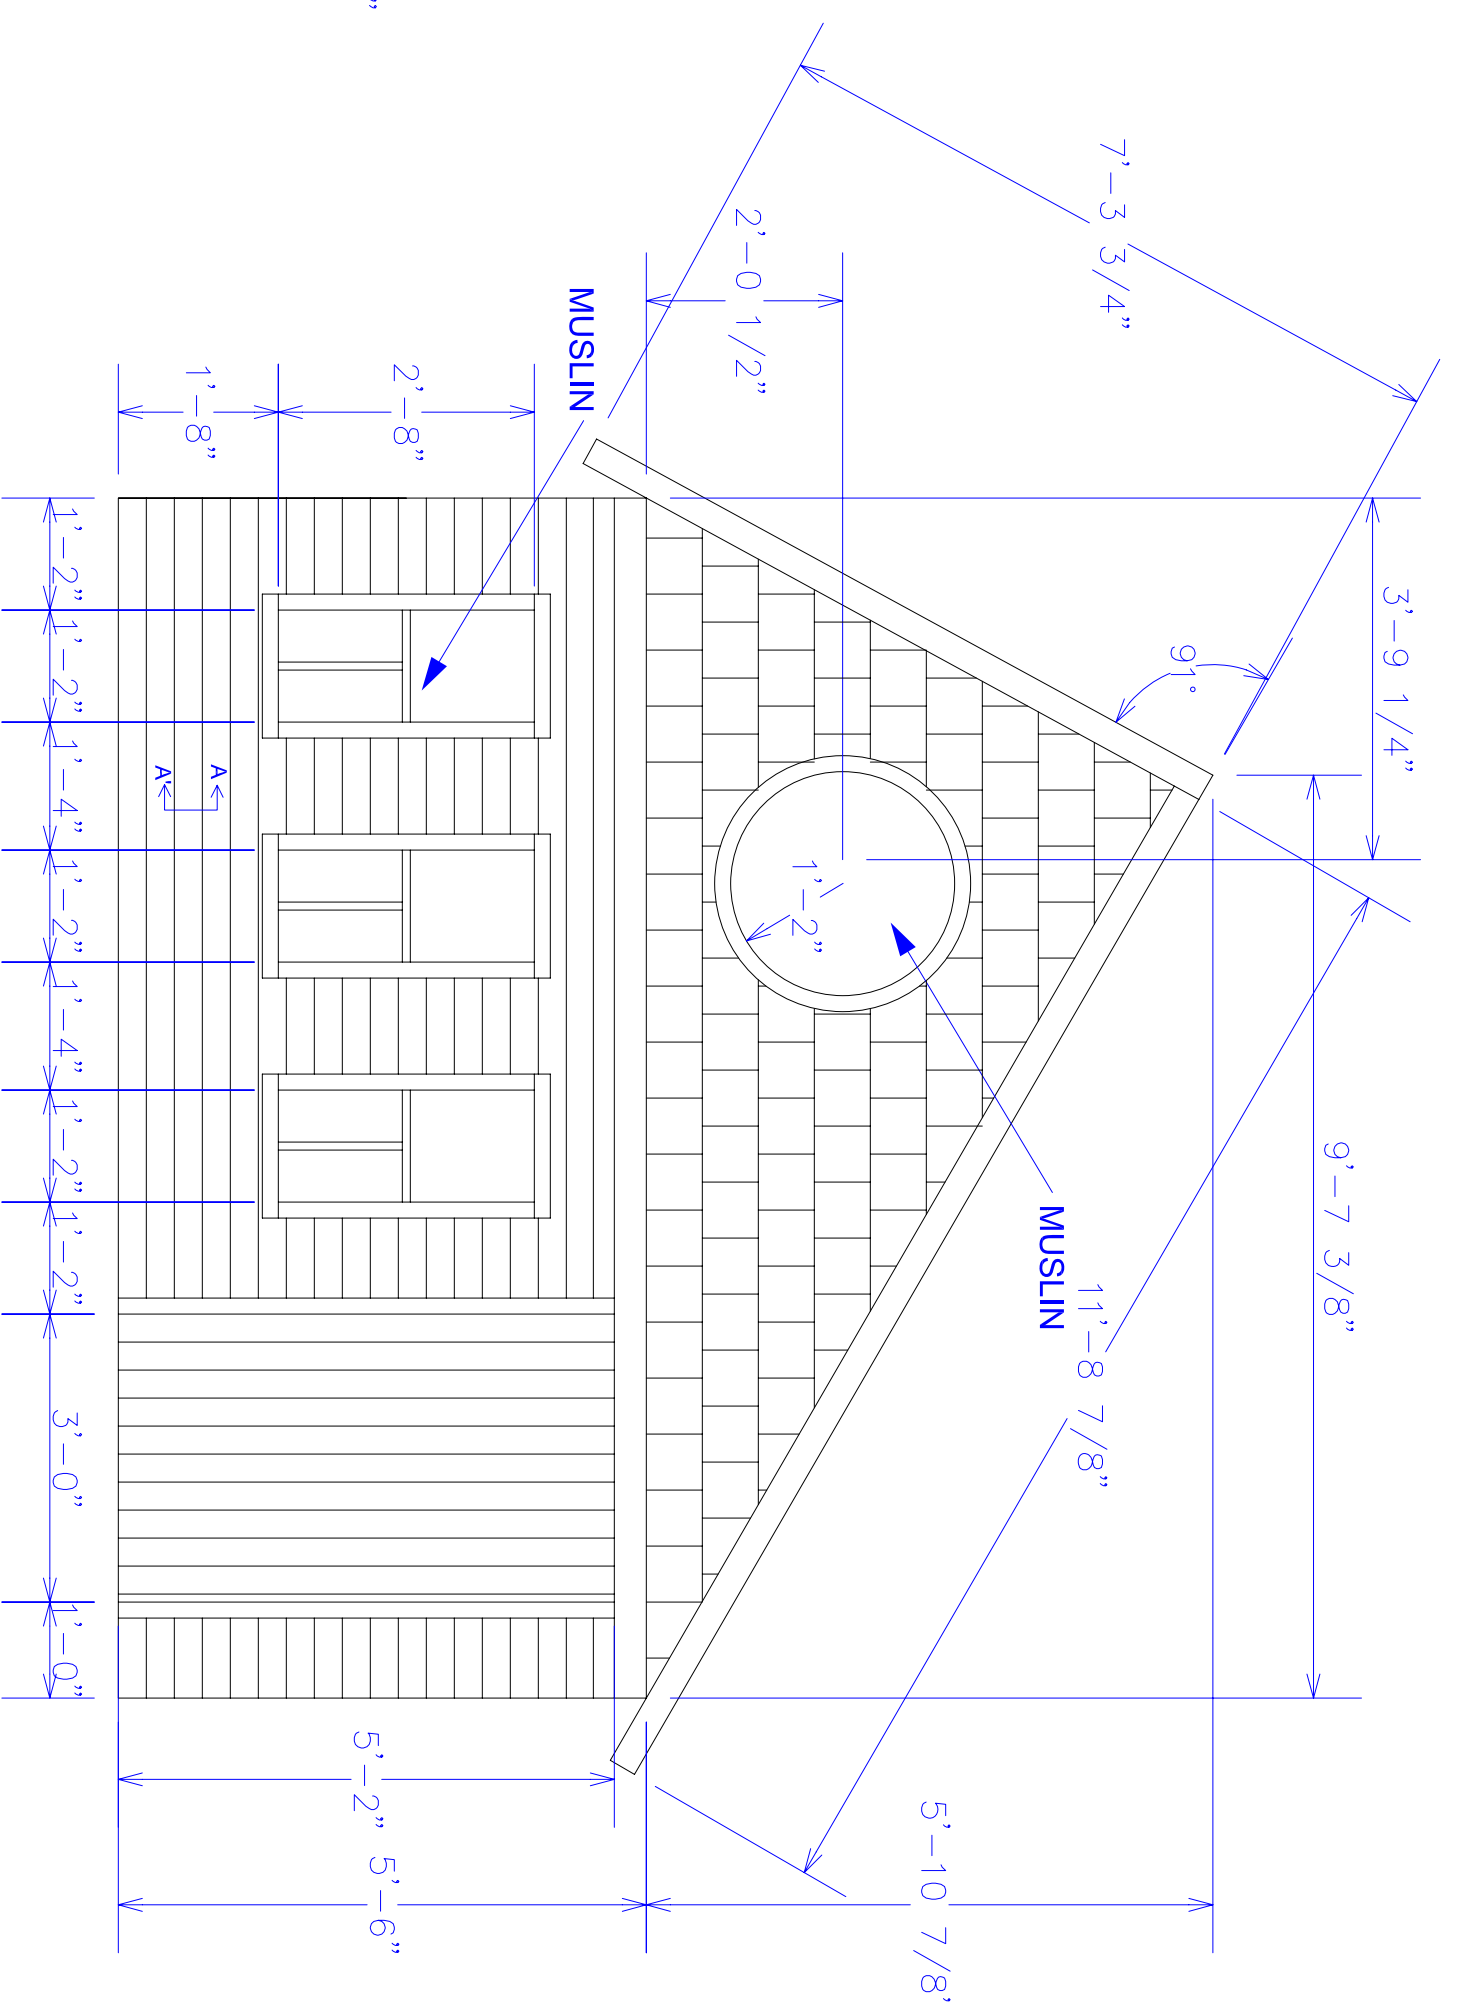


C WALL FRONT ELEVATION
THE INN

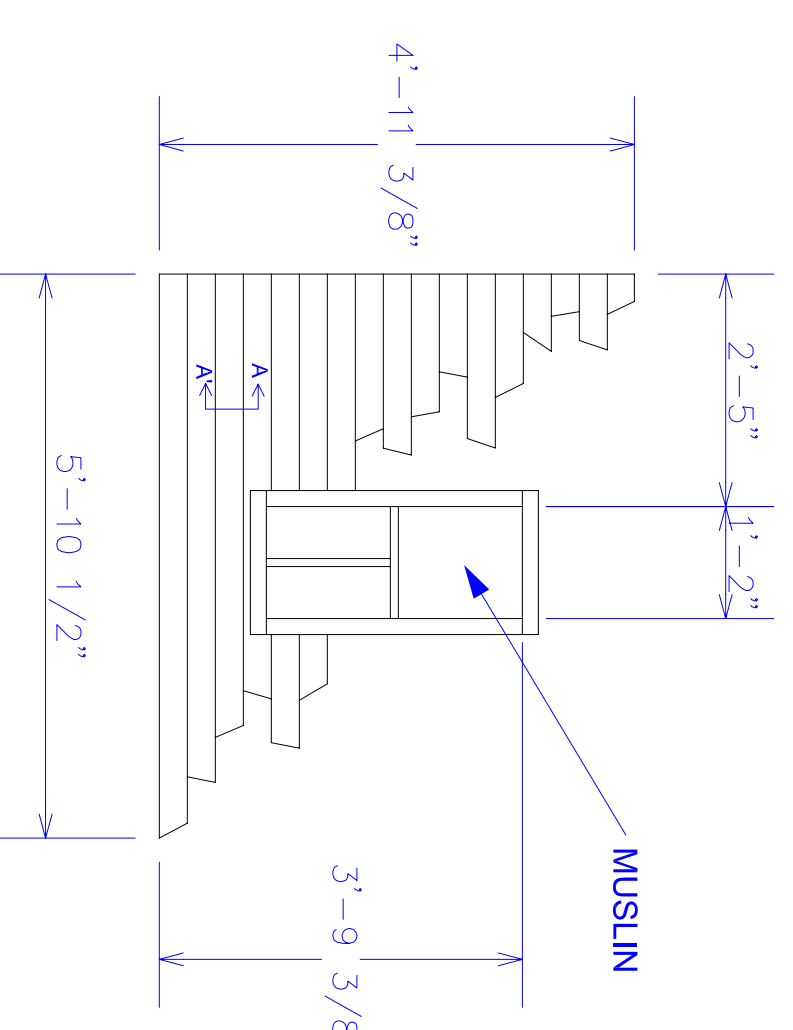

SL WALL FRONT ELEVATION
THE INN

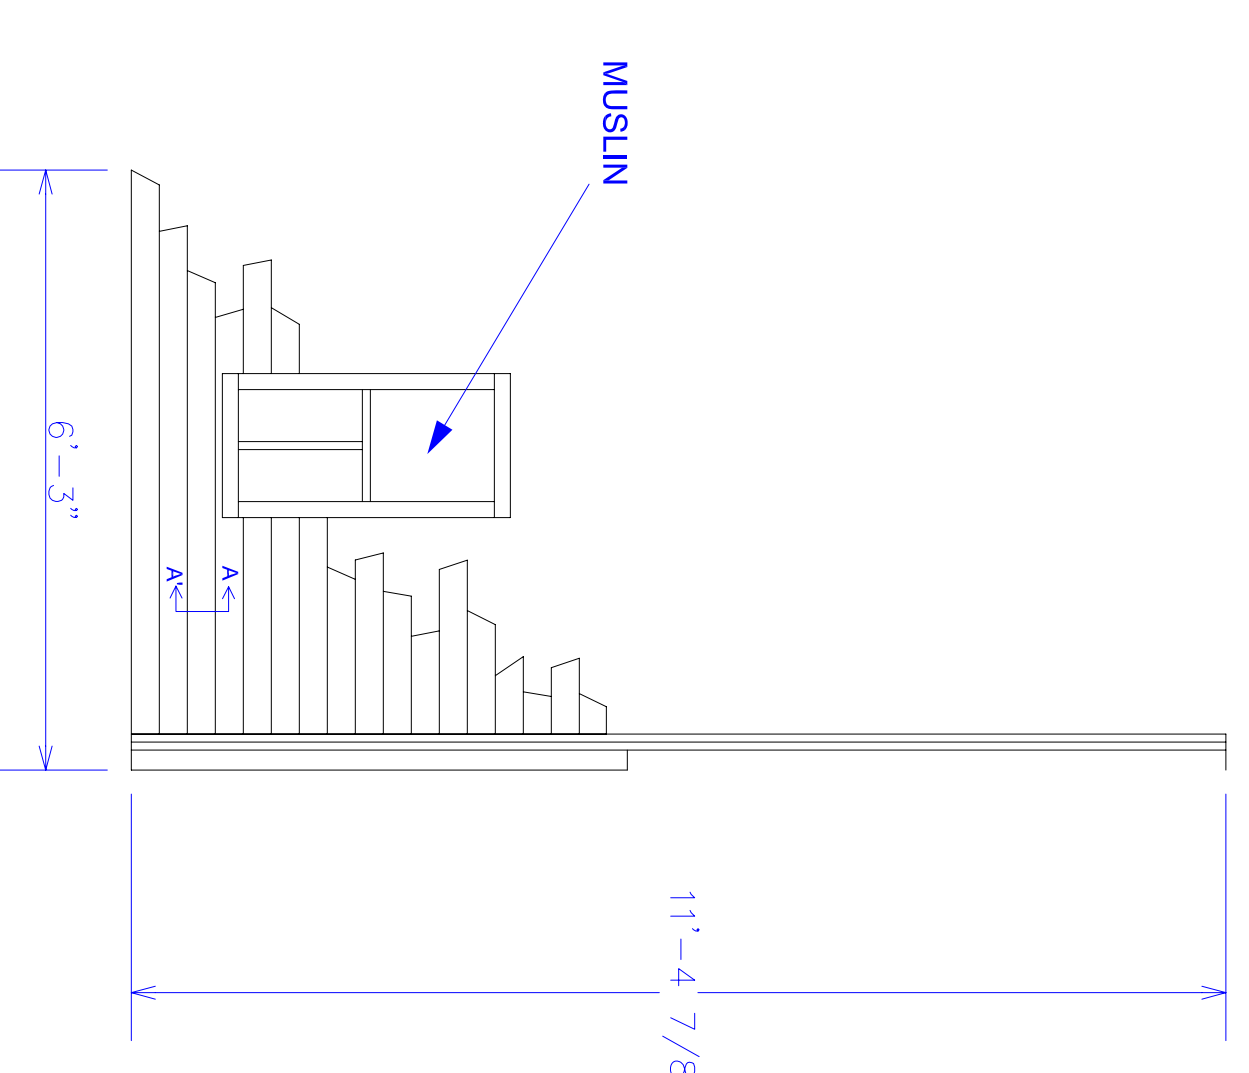

SIDE ELEVATION
THE INN

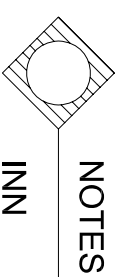

NOTES

- UNIT FLIES IN ON LINESSET 27
- SR AND SL WALLS FOLD DS TO FLY
- DOOR NEEDS TO FUNCTION
- ALL WINDOW TRIM: 2" WIDE
- DOOR TRIM: 3.5" WIDE

UNIVERSITY OF FLORIDA

FIDDLER ON THE ROOF

INN

14

Director:	Scenic Designer:	Tech Director:	Drafted by:	M.L. Aschenbach	Date:	1/2" = 1'
	M.L. Aschenbach					
Date: 9/30/06			Scale: 1/2" = 1'			
Approved:						